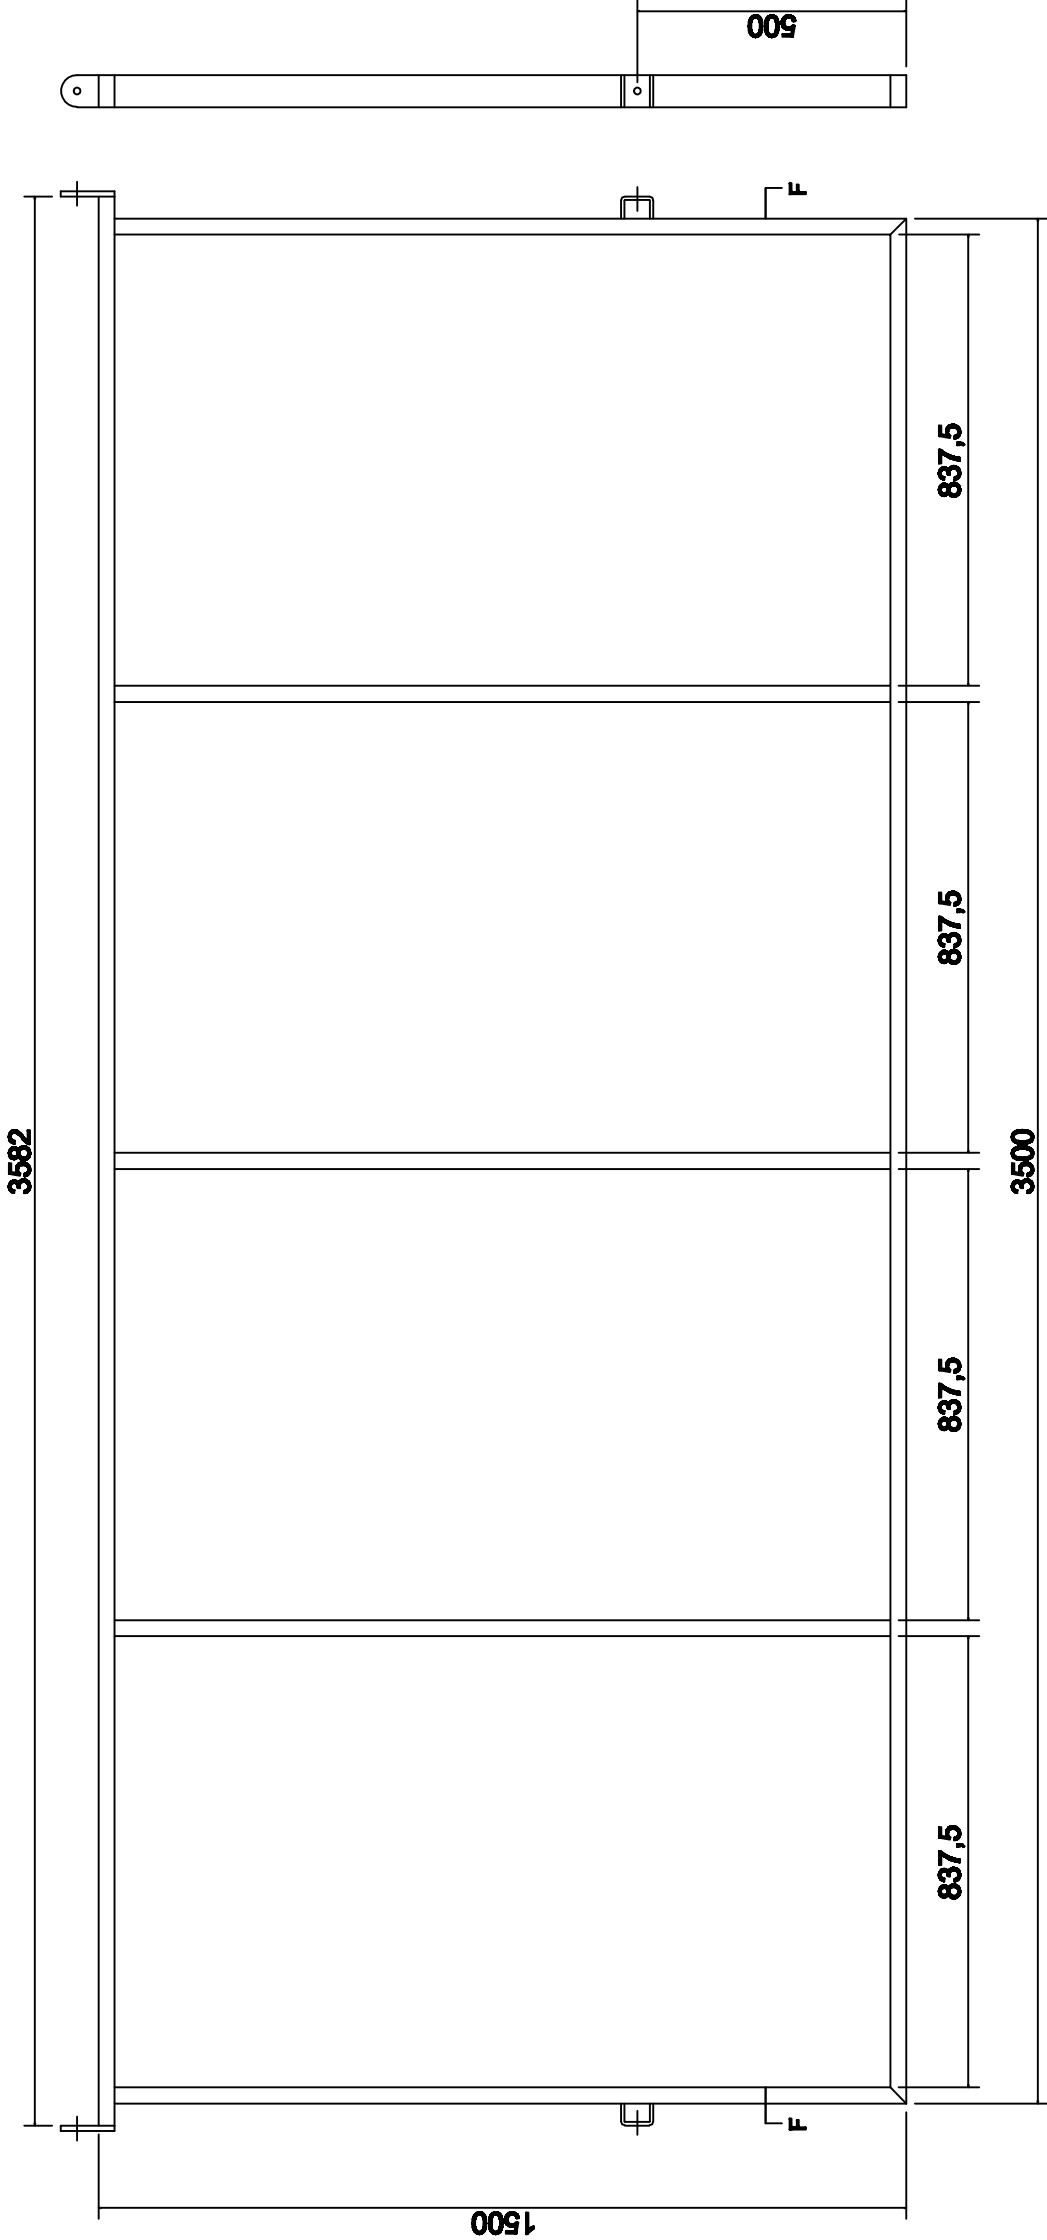
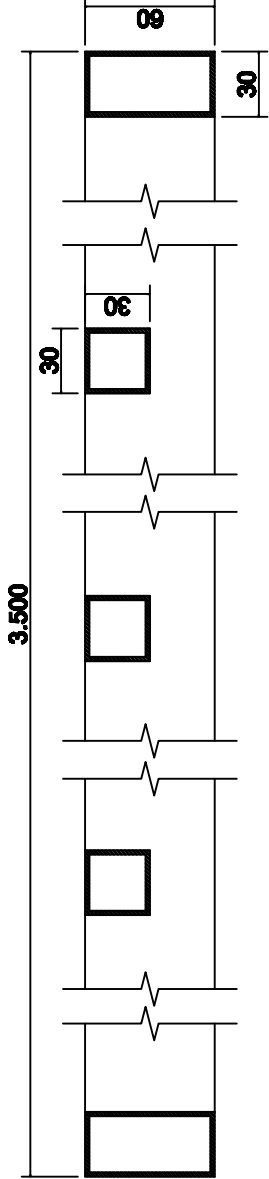


1- Estrutura Tubular



Esc. 1:20

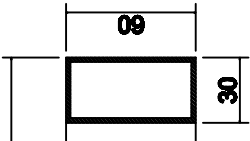

Detalhe da montagem dos perfis



Esc. 1:5

Corte FF

3 - Mão Francesa Tubular	3.2	Chapa 70 x 620 x 50 x 10 mm	02 pç
	3.1	Tubo Ø 1.1/2" x 2,0 mm	2.400 mm
2 - Console	2.2	Chapa 70 x 620 x 50 x 10 mm	02 pç
	2.1	Chato 4" x 3/8"	1.240 mm
1 - Estrutura Tubular	1.4	Chato 2.1/2" x 1/4"	280 mm
	1.3	Chapa 100 x 60 x 10 mm	02 pç
	1.2	Metalon 30 x 30 x 2,0 mm	4.500 mm
	1.1	Metalon 60 x 30 x 2,0 mm	10.200 mm
Peça		Material	Quant.

		 METALÚRGICA DESTERRO LTDA	FOLHA : 03/06	
esc. 1:5				
PROJETO: Met. Desterro				
DESENHO: Osvaldo				
FORMATO: A3				
ESCALA : Indicada				